

151

152

Flur 282


173

174

202

Auf den Roden geplante Basisstation Mast mit Kelpunkt

Flur 260

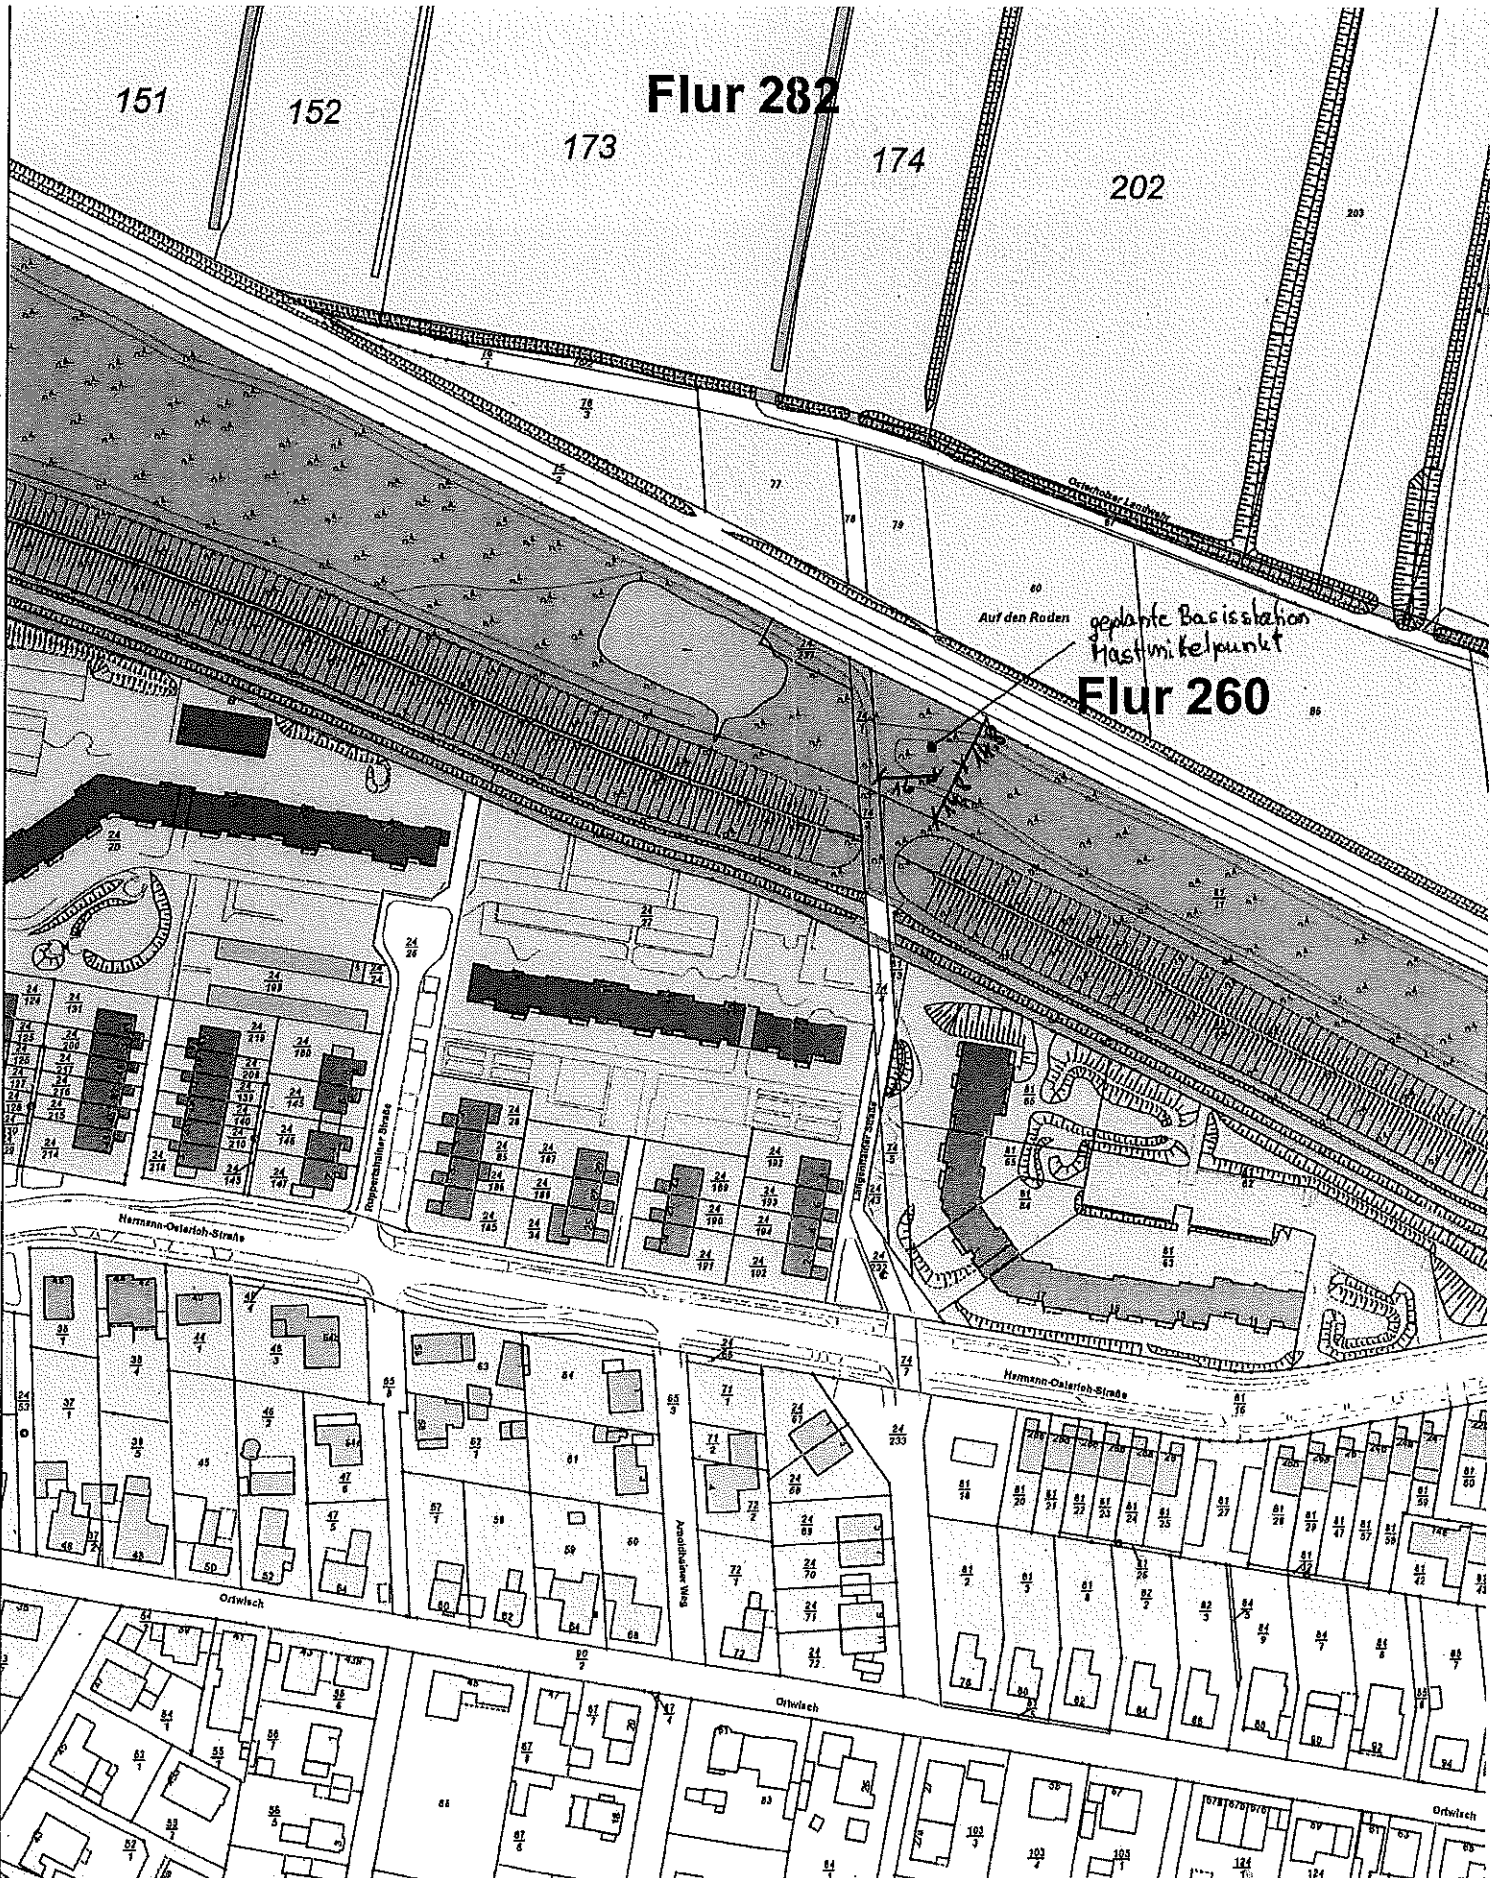

E=49499

N = 5877033

Maßstab 1:2000

